

LEGEND:

- PROPOSED T2 ALIGNMENT
- - - PROPOSED WORKS AREA
- - - PROJECT BOUNDARY
- - - PLANNED AIR SENSITIVE RECEIVERS
- - - 500m STUDY AREA

- ORIGINAL DUST MONITORING STATIONS
- PROPOSED DUST MONITORING STATIONS
- ALTERNATIVE DUST MONITORING STATIONS

Drawing title

IDENTIFIED DUST MONITORING STATIONS AT
SOUTH APRON OF FORMER KAI TAK AIRPORT

Original
Size

A3

Scale

1 : 6000

Date

30/01/2012


File name

Drawing No.

FIGURE 2.1a(revised)

Rev.

--

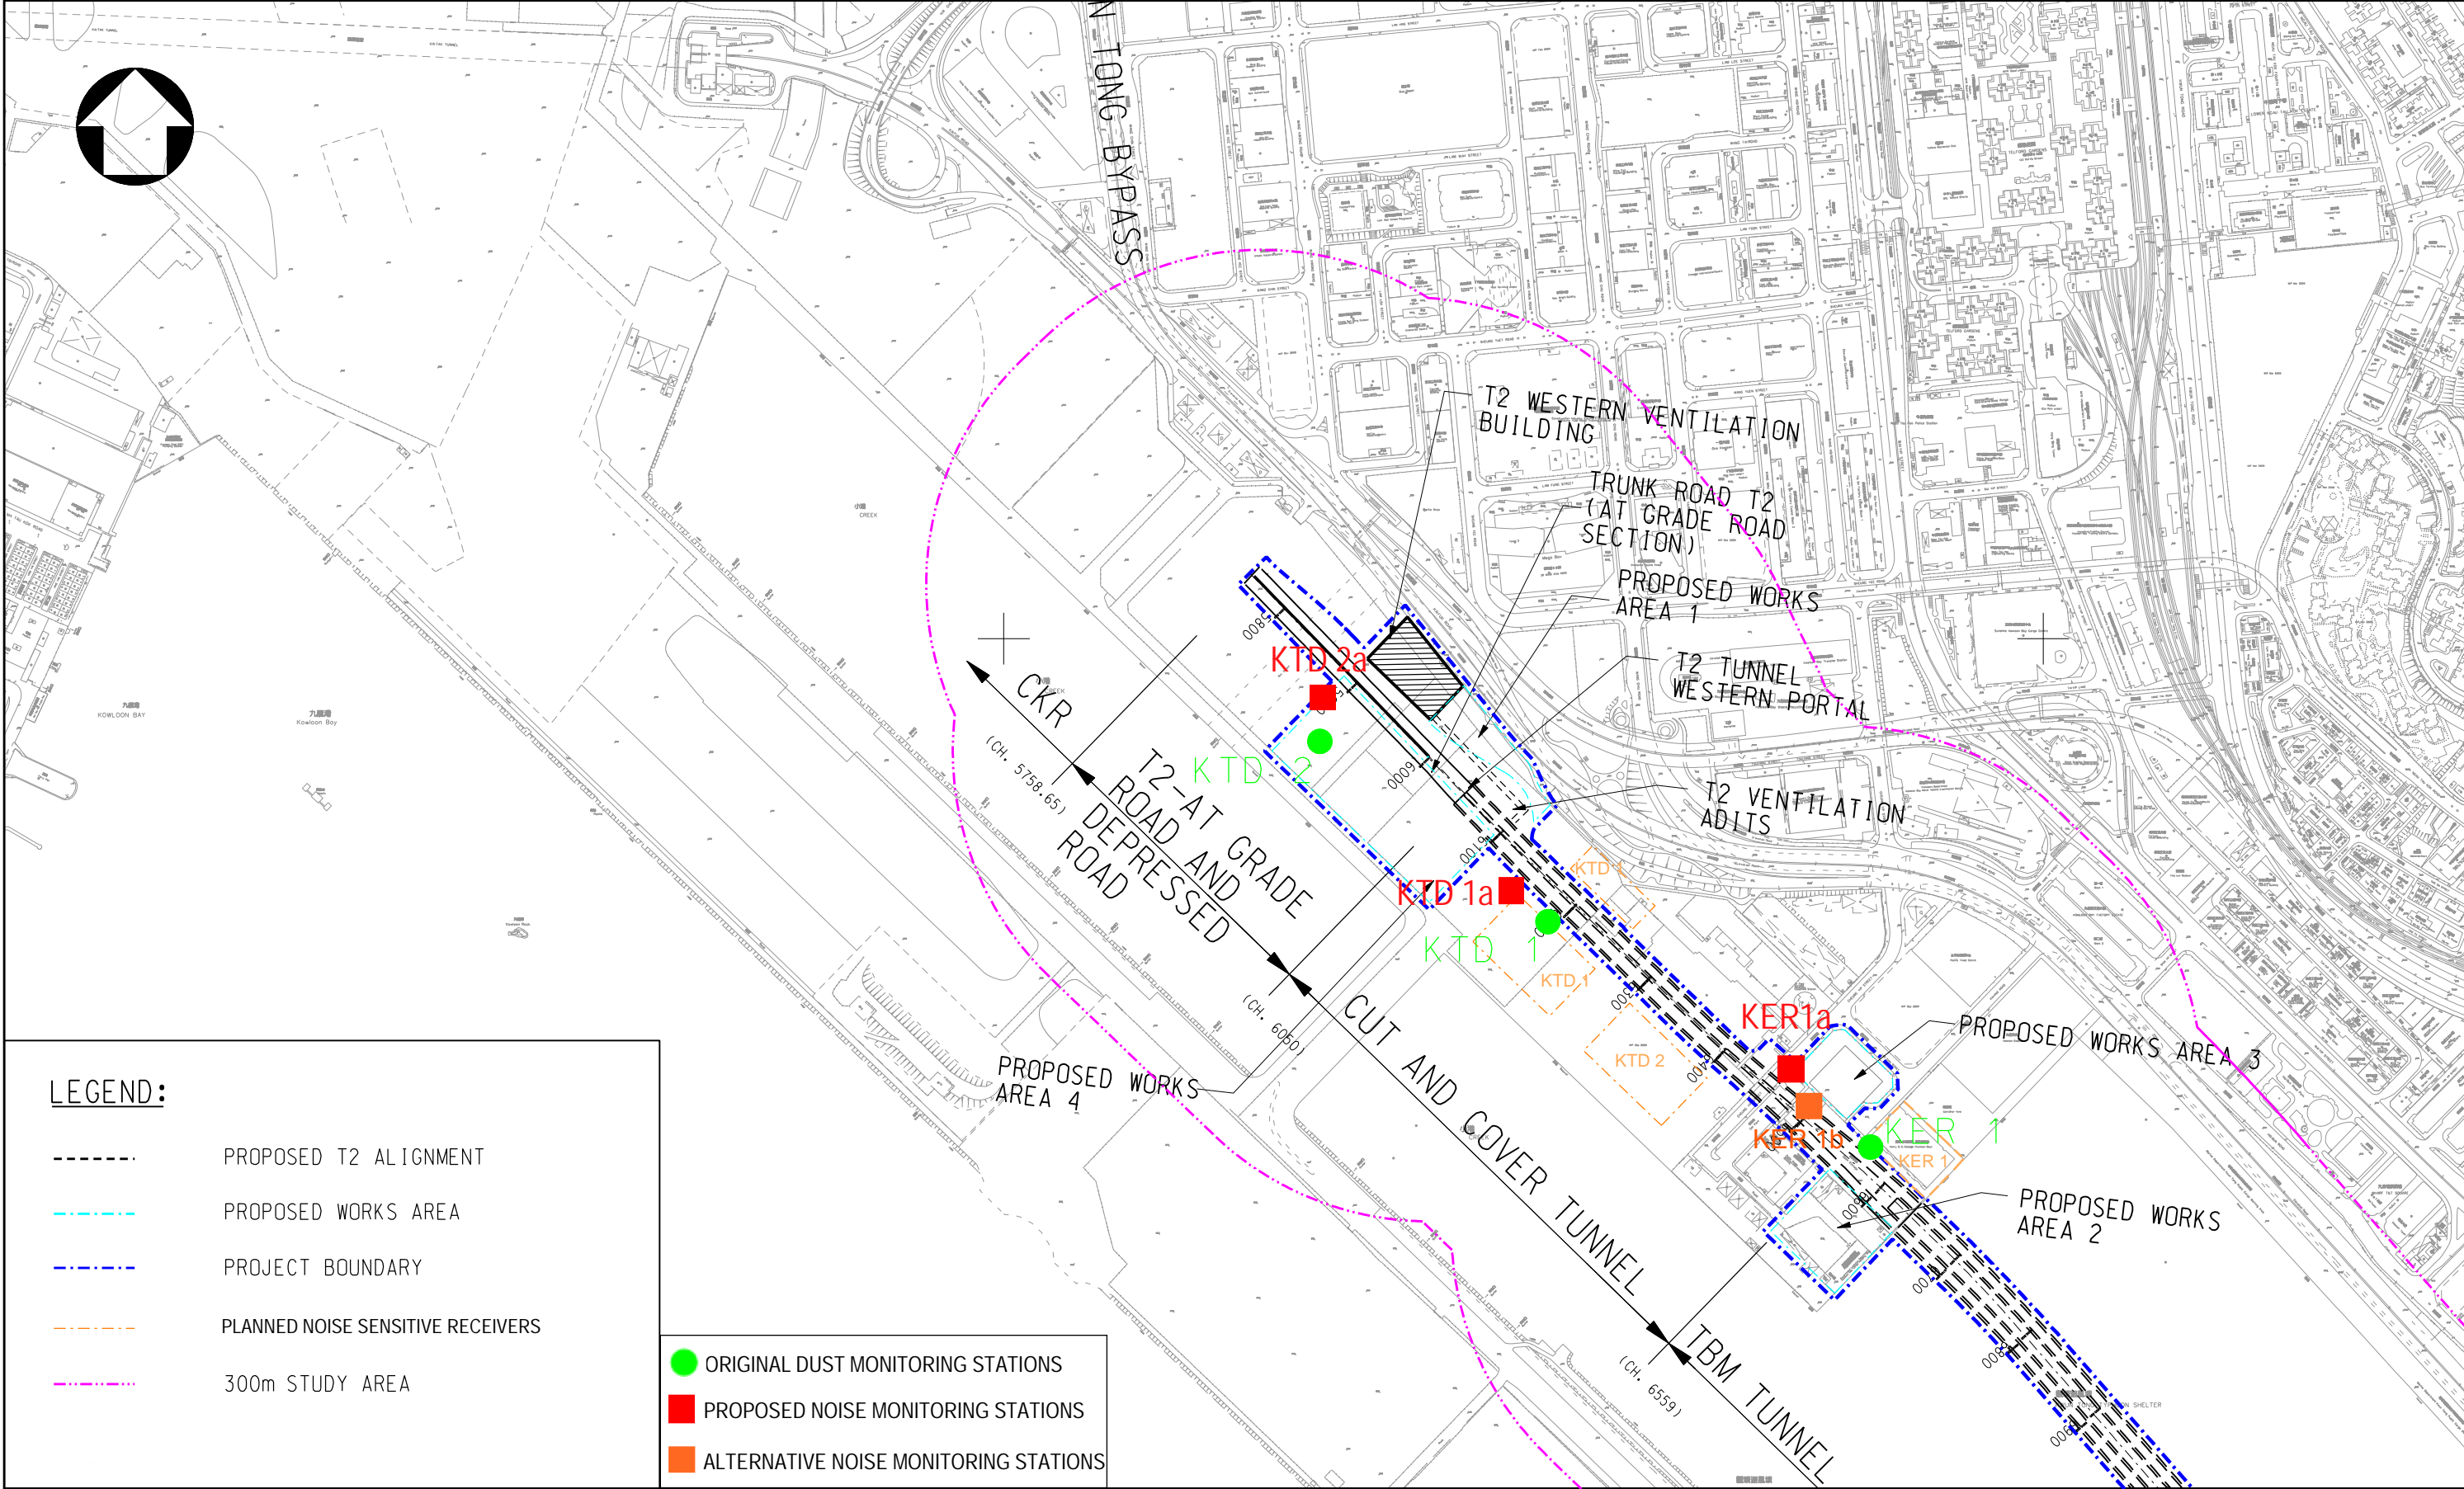

| | | | | | | | | |
|---|--|--|---------------|----|-------------|----------|-----------------------|------------|
| Drawing title | | | Original Size | A3 | Scale | 1 : 6000 | Date | 30/01/2012 |
| IDENTIFIED NOISE MONITORING STATIONS AT SOUTH APRON OF FORMER KAI TAK AIRPORT | | | File name | | Drawing No. | | | |
| Rev. | | | Description | | Date | | Rev. | |
| | | | | | | | FIGURE 3.1a (revised) | |